

Notes

KEY

- Carriageway
- Pedestrian Crossing (Push Button)
- Pedestrian Crossing (uncontrolled)
- Footway
- Two Way Cycle - Track
- Shared Surface (pedestrians and cyclists)
- Cycle Segregation Unit
- Hard Verge
- Existing and Proposed Landscaping Areas
- Park Footpath
- Realigned Park Footpath
- No Waiting At Any Time (Double Yellow Line) Restrictions
- Existing Highway Boundary
- Proposed Highway Boundary

Rev.	Description	Date	By

© Crown Copyright and database right [2020]. Ordnance Survey [100019569].

Rev. Description Date By


© Crown Copyright and database right [2020]. Ordnance Survey [100019569].

Newcastle City Council

Technical Consultancy
 Place Directorate
 Civic Centre
 Barras Bridge
 Newcastle upon Tyne
 NE1 8QH
 Phone 0191 2787878
 Fax 0191 2114998

GRAHAM GRANT
 HEAD OF TRANSPORT
 Project

SCALE 1:500

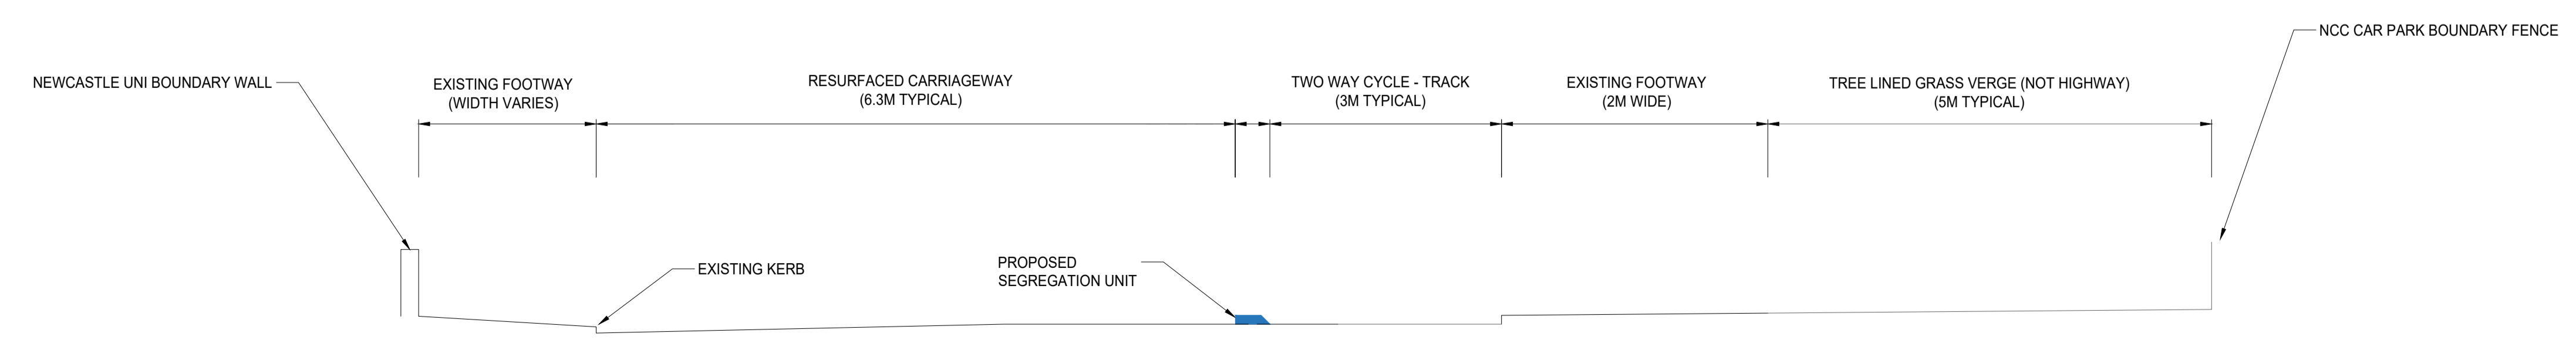

TYPICAL - CROSS SECTION CLAREMONT ROAD
 SCALE 1:50

QUEEN VICTORIA ROAD AND CLAREMONT ROAD IMPROVEMENTS.

Drawing Title
 ALTERNATE LAYOUT FOR CONSULTATION (SHEET 2 OF 2)
 EXHIBITION PARK ENTRANCE

Status
 CONSULTATION

AS SHOWN	Date	SEPTEMBER 2022
	Drawn	AL
	Prepared	DW
	Checked	AL
Original Size	A1	

Drawing No.	Revision
Q7/20100-002/035	0