

Notes

KEY:

- PEDESTRIAN FOOTWAY / REFUGE TO REMAIN AS EXISTING
- PEDESTRIAN FOOTWAY / REFUGE TO BE IMPROVED
- PROPOSED NEW PEDESTRIAN FOOTWAY / REFUGE
- FOOTWAYS TO BE DESIGNATED AS SHARED SURFACE (PEDESTRIANS AND CYCLISTS)
- AREA TO BE CONVERTED TO CARRIAGEWAY
- EXISTING CARRIAGEWAY TO BE RESURFACED
- CARRIAGEWAY TO REMAIN AS EXISTING
- WITH FLOW BUS LANE
- RAISED FOOTWAY CROSSING (KERB TO KERB ROAD HUMP)
- TACTILE PAVING TO INDICATE CONTROLLED CROSSING
- TACTILE PAVING TO INDICATE UNCONTROLLED CROSSING
- TACTILE PAVING TO INDICATE SHARED AREA
- PROPOSED NO WAITING RESTRICTIONS (DOUBLE YELLOW LINES)
- PROPOSED NO STOPPING RESTRICTIONS (DOUBLE RED LINES)

P1,1	Additional works added as per DP email from Stagecoach	15/01	JG
Rev.	Description	Date	By

© Crown Copyright and database right [2024]. Ordnance Survey [100019569].



Engineering Consultancy Services  
 Transport Division  
 Investment and Growth Directorate  
 Civic Centre, Barras Bridge  
 Newcastle upon Tyne  
 NE1 8QH  
 Phone 0191 2787878  
 Web: www.newcastle.gov.uk


PAMELA HOLMES  
 ASSISTANT DIRECTOR OF TRANSPORT  
 Project

BSIP WESTGATE ROAD CORRIDOR

Drawing Title  
 CONSULTATION PLAN  
 SHEET 1 OF 2

Status CONSULTATION	
Scale 1:1000	Date 16/10/2024
	Drawn JG
	Checked AL
	Approved HH
	Original Size A1


Drawing No. 2024024_NCC_HGN_20_DR_CR_00_002-S0-P1.1	Revision P1.1
--------------------------------------------------------	------------------

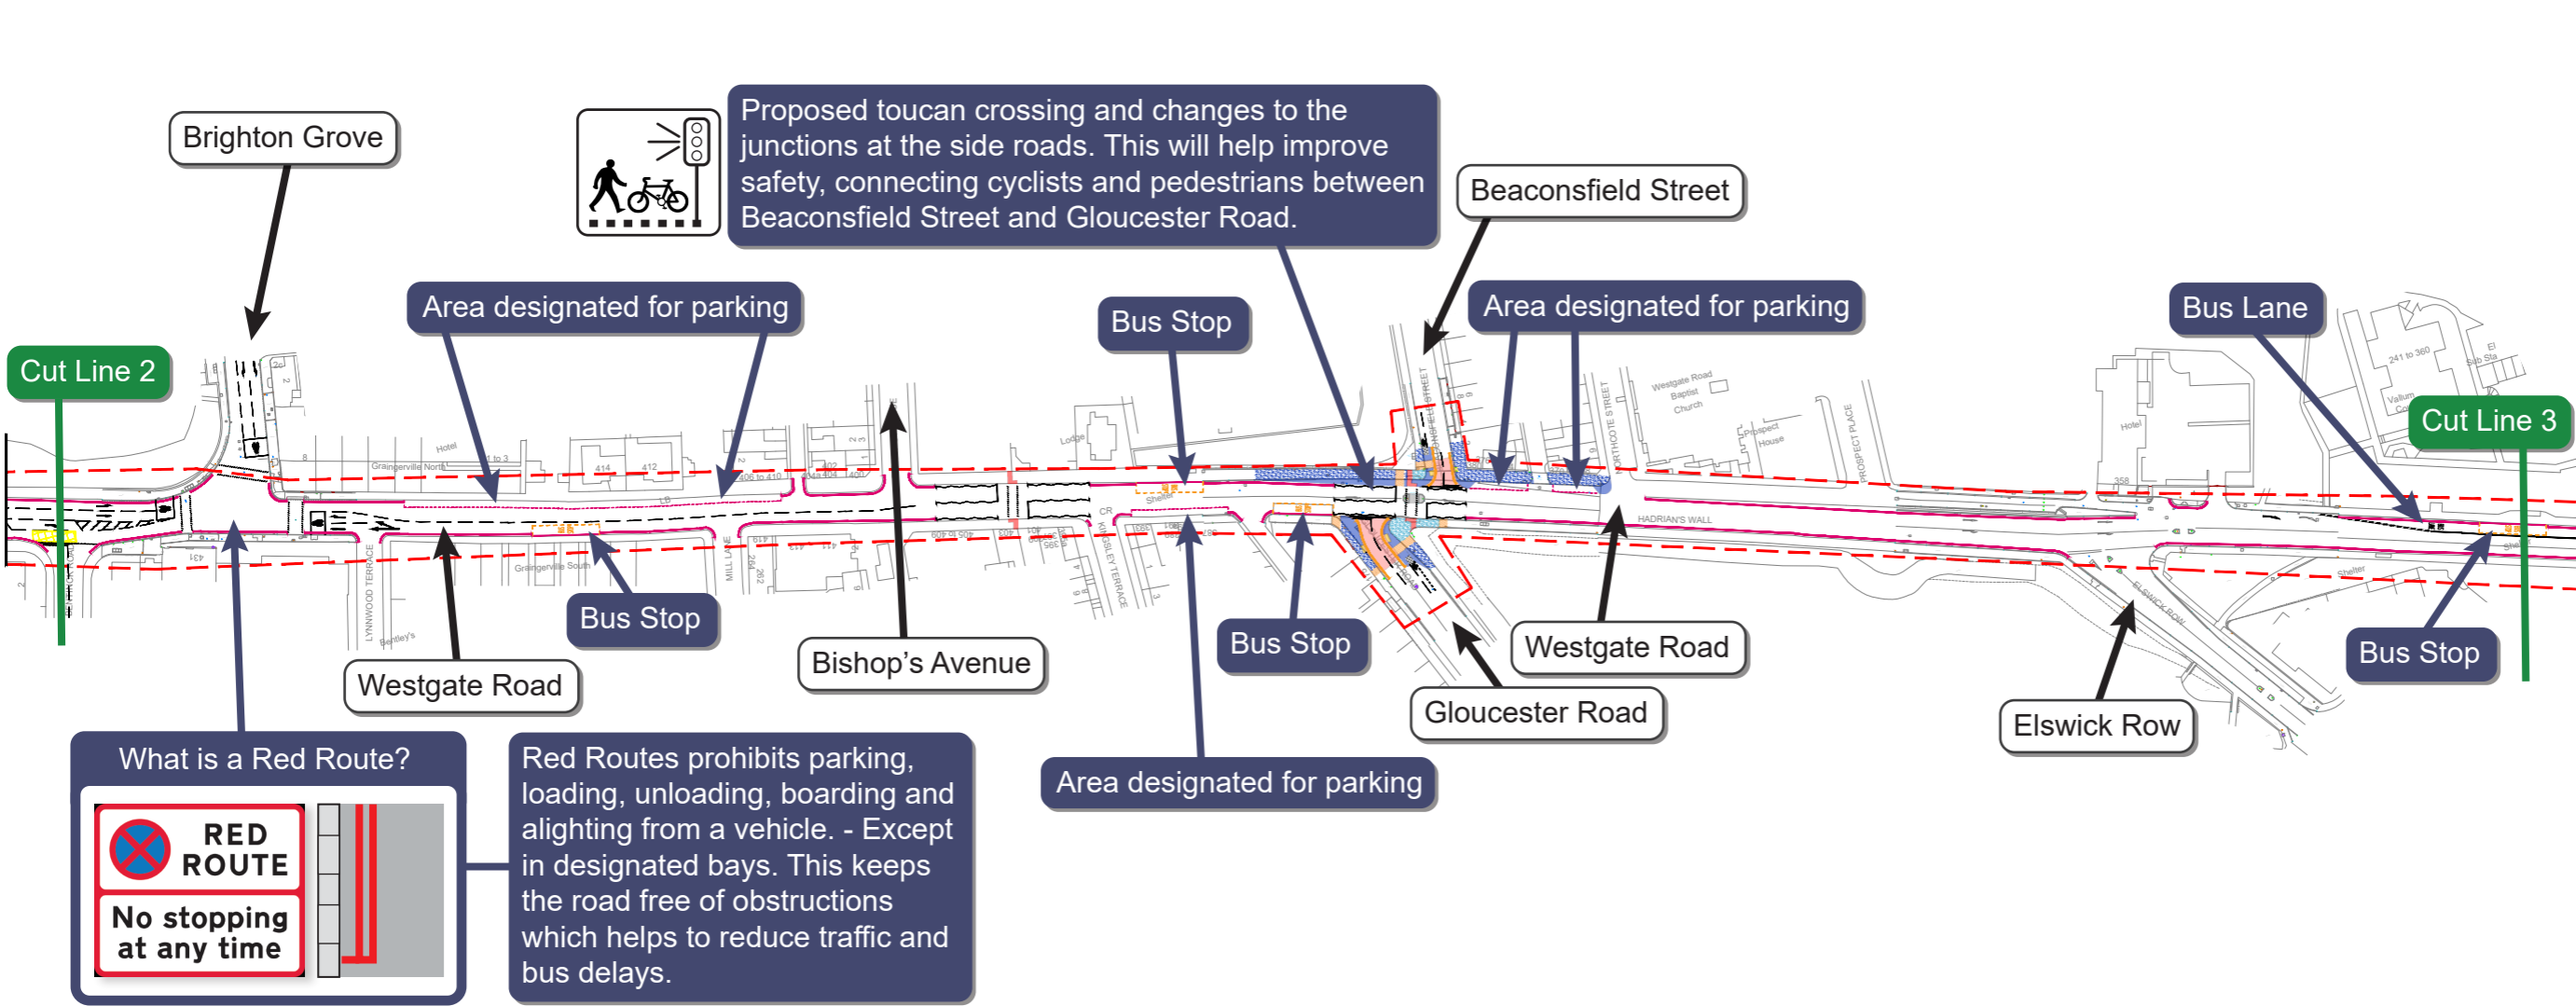

Notes

KEY:

- PEDESTRIAN FOOTWAY / REFUGE TO REMAIN AS EXISTING
- PEDESTRIAN FOOTWAY / REFUGE TO BE IMPROVED
- PROPOSED NEW PEDESTRIAN FOOTWAY / REFUGE
- FOOTWAYS TO BE DESIGNATED AS SHARED SURFACE (PEDESTRIANS AND CYCLISTS)
- AREA TO BE CONVERTED TO CARRIAGEWAY
- EXISTING CARRIAGEWAY TO BE RESURFACED
- CARRIAGEWAY TO REMAIN AS EXISTING
- WITH FLOW BUS LANE
- RAISED FOOTWAY CROSSING (KERB TO KERB ROAD HUMPS)
- TACTILE PAVING TO INDICATE CONTROLLED CROSSING
- TACTILE PAVING TO INDICATE UNCONTROLLED CROSSING
- TACTILE PAVING TO INDICATE SHARED AREA
- PROPOSED NO WAITING RESTRICTIONS (DOUBLE YELLOW LINES)
- PROPOSED NO STOPPING RESTRICTIONS (DOUBLE RED LINES)

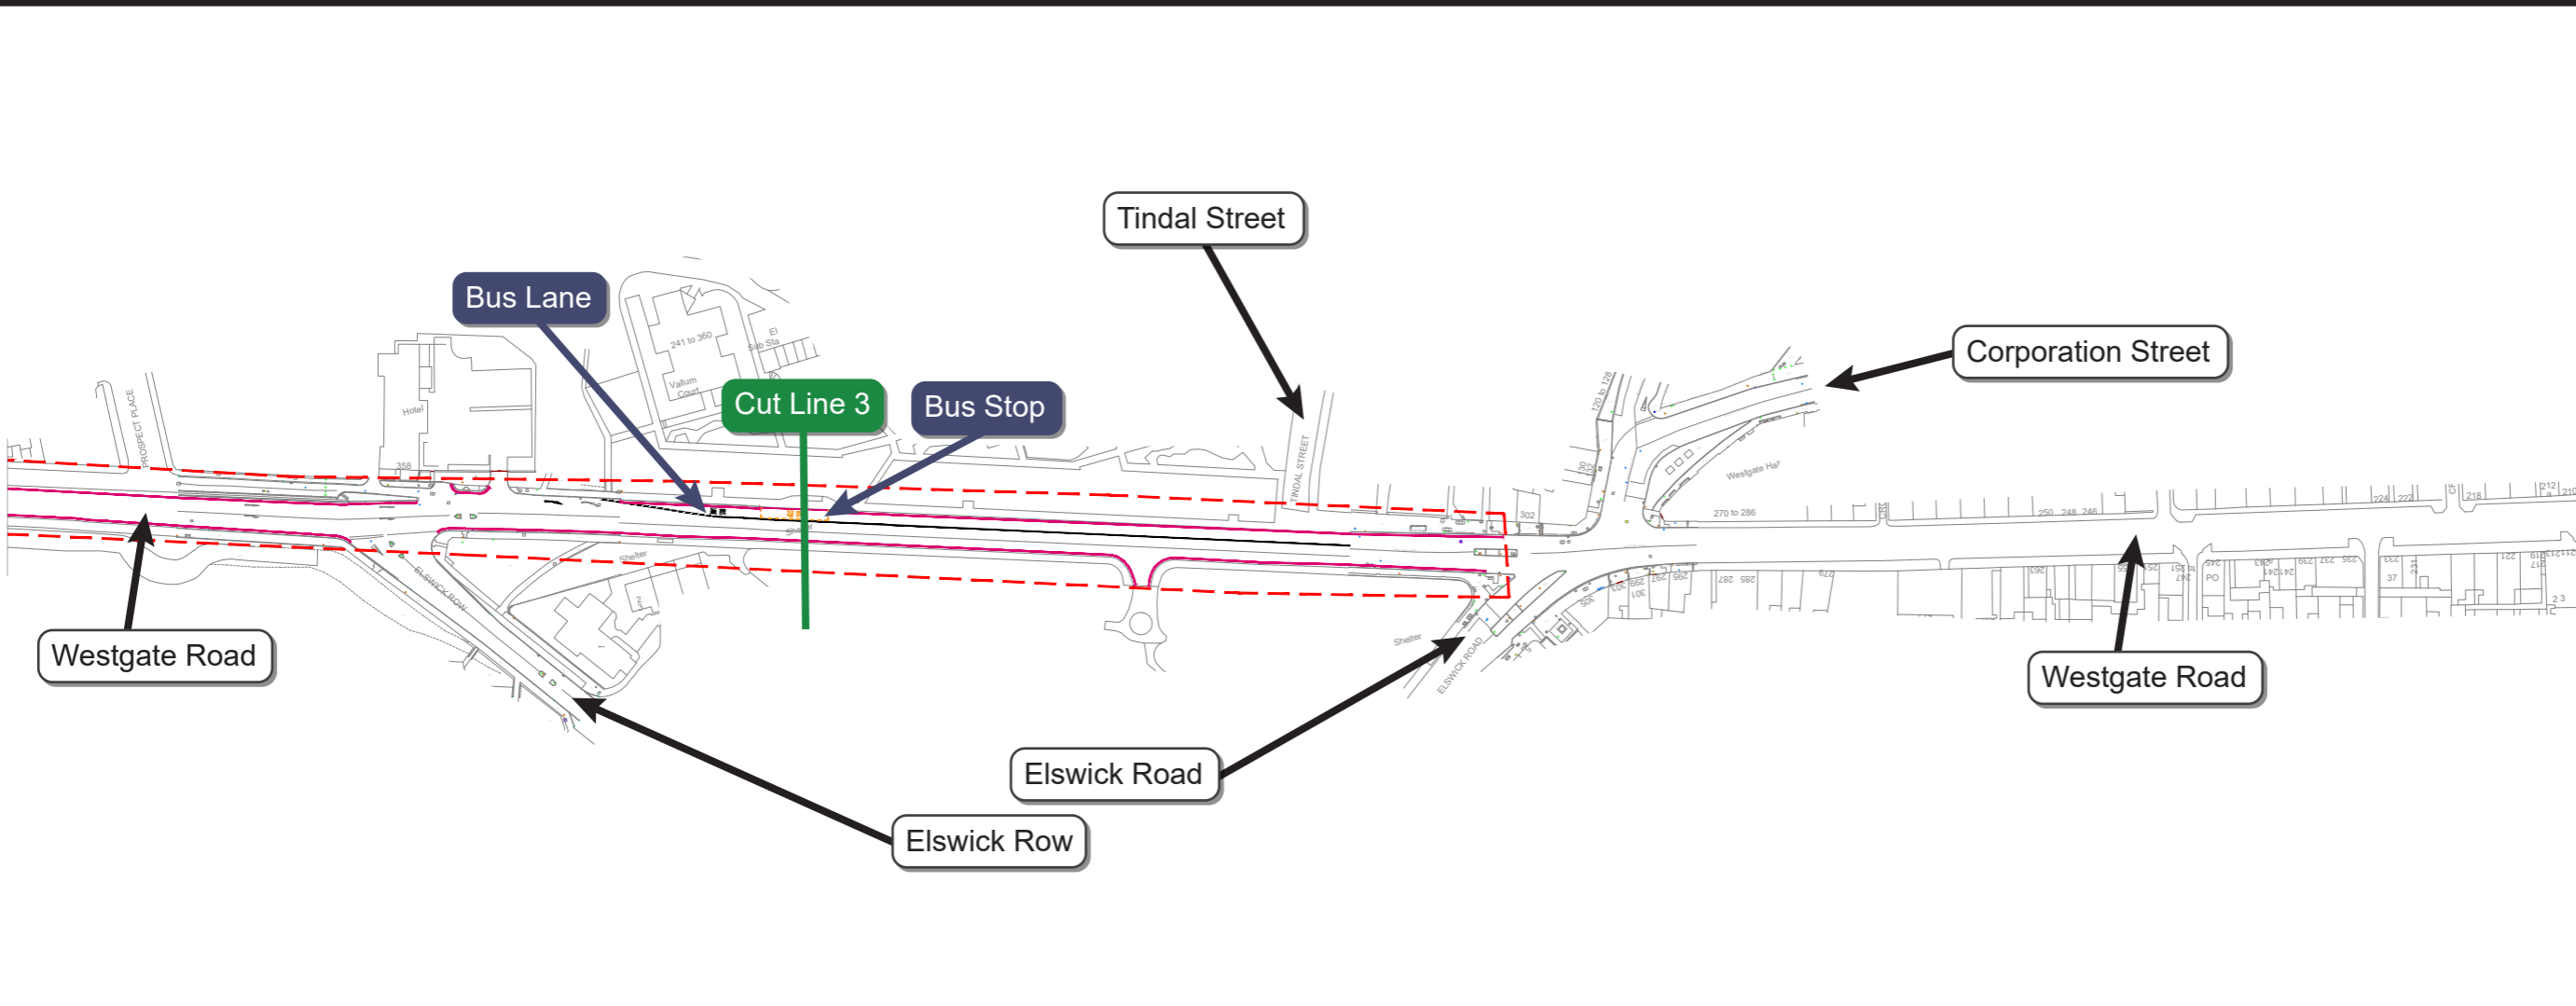

P1,1	Additional works added as per DP email from Stagecoach	15/01	JG
Rev.	Description	Date	By

© Crown Copyright and database right (2024). Ordnance Survey (100019569).



Engineering Consultancy Services  
 Transport Division  
 Investment and Growth Directorate  
 Civic Centre, Barras Bridge  
 Newcastle upon Tyne  
 NE1 8QH  
 Phone 0191 2787878  
 Web: www.newcastle.gov.uk

PAMELA HOLMES  
 ASSISTANT DIRECTOR OF TRANSPORT

Project  
 BSIP WESTGATE ROAD CORRIDOR

Drawing Title  
 CONSULTATION PLAN  
 SHEET 2 OF 2

Status  
 CONSULTATION

Scale	Date
1:1000	16/10/2024
Drawn	JG
Checked	AL
Approved	HH
Original Size	A1

Drawing No.	Revision
2024024_NCC_HGN_ZD_DR_CR_00_002-S0-P1.1	P1.1

TRUE SCALE 1:1