


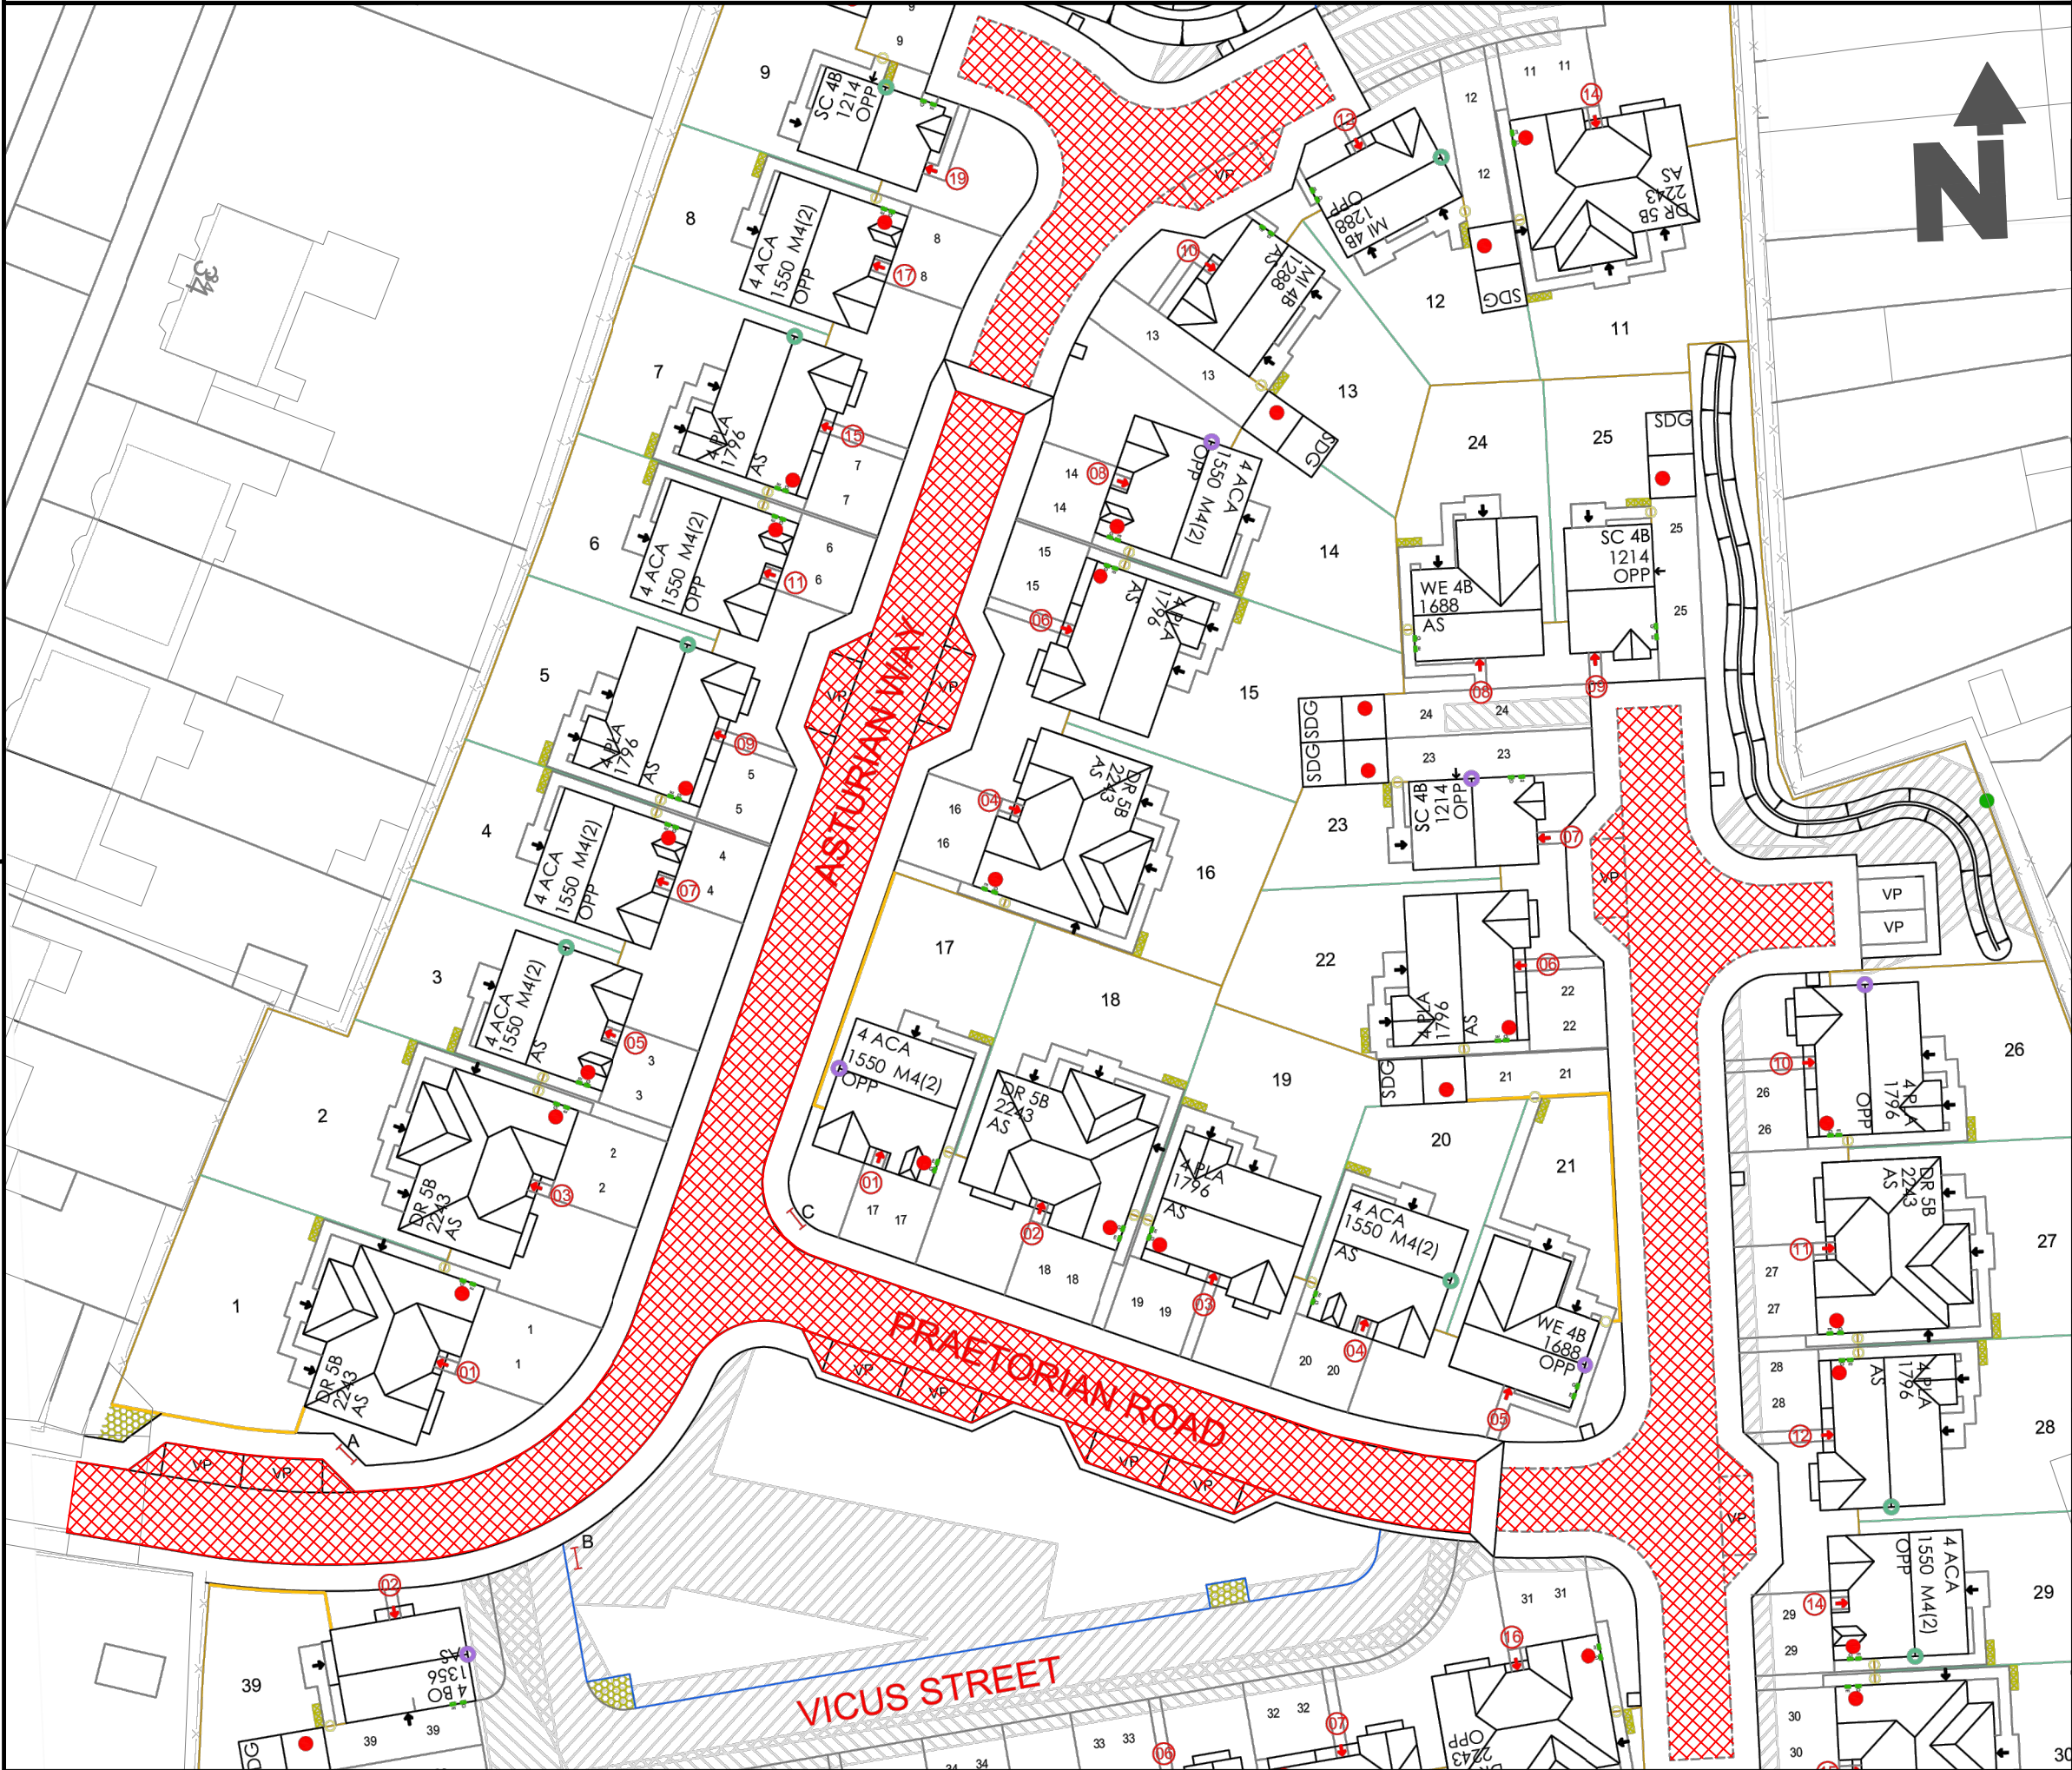

Notes



Proposed 20mph speed limit
extents

Rev.

Description

Date

By



Newcastle
City Council

Engineering Consultancy Services
Investment and Growth Directorate
Civic Centre
Barras Bridge
Newcastle upon Tyne
NE1 8QH
Phone 0191 2787878

Project

Asturian Way Area

Drawing Title

Proposed 20mph Speed Limit

Status

Consultation

Scale

1:500

Date Jan 25

Drawn SB

Prepared SB

Checked JF

Original Size A3

Drawing No.

G84-01-CON-DR-01

Revision