


**KEY**

	EXISTING RAISED TABLE
	EXISTING BUFF TACTILE (BLISTER) PAVING

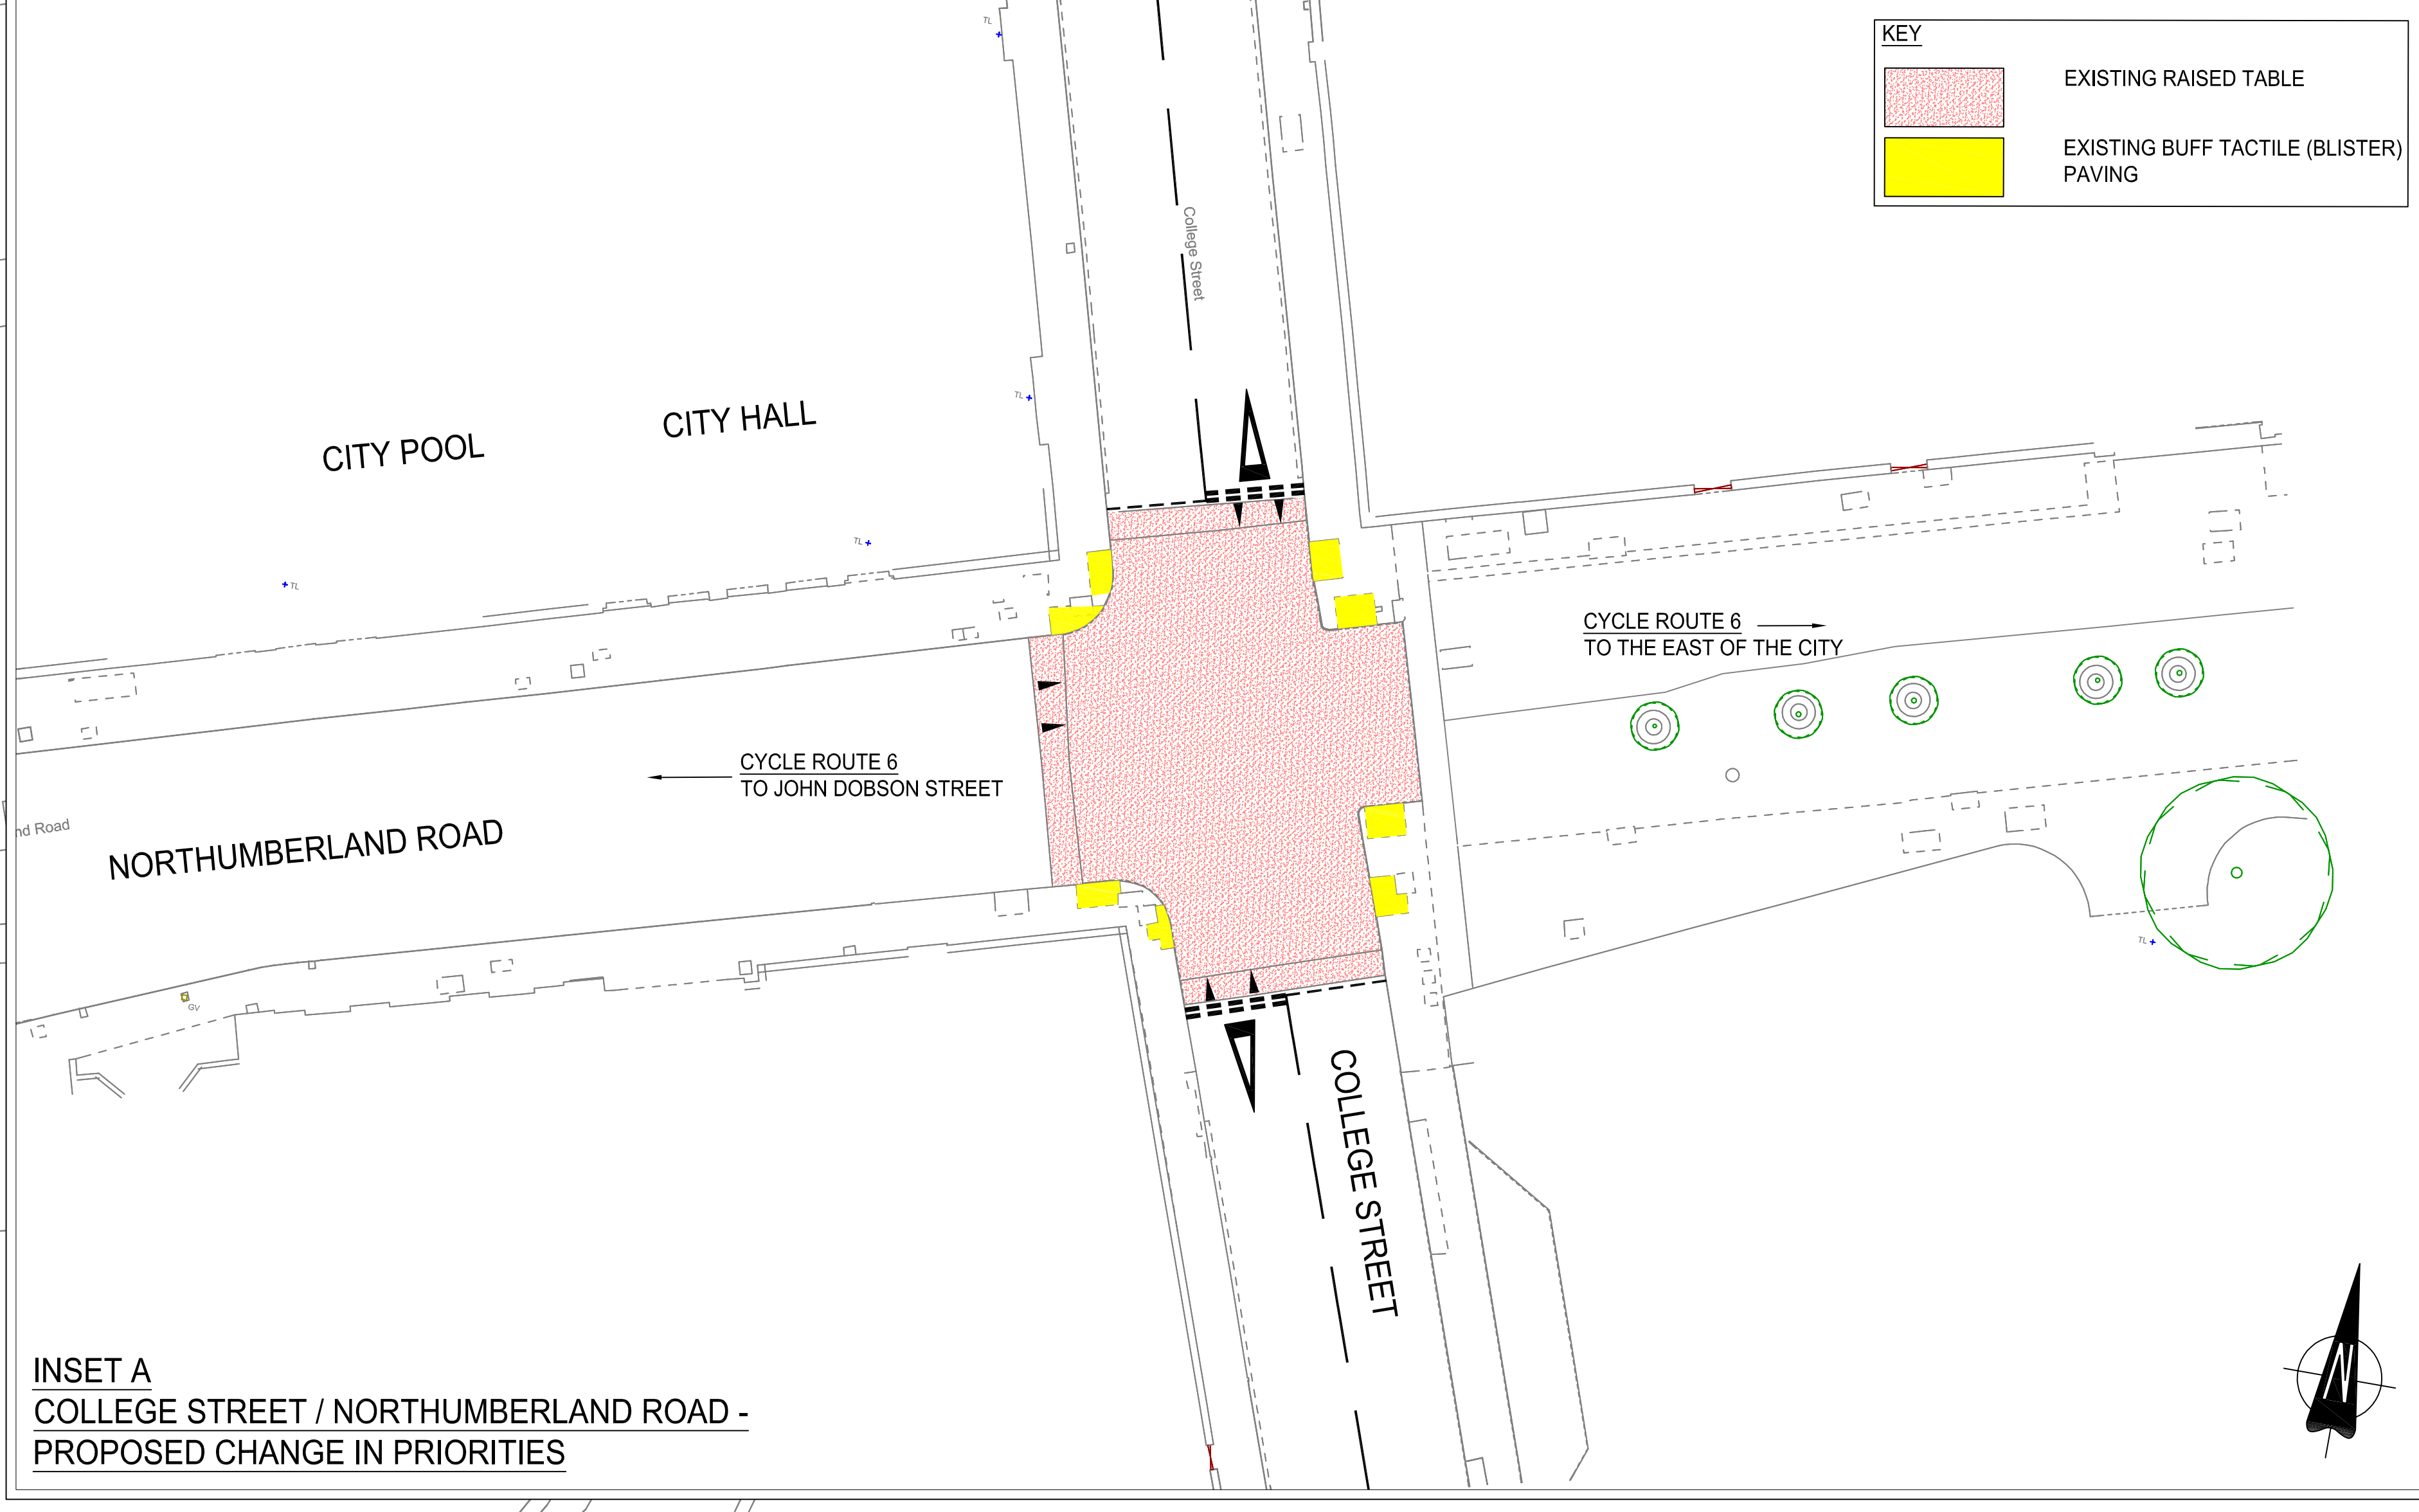

**KEY**

	TWO-WAY CYCLE TRACK (4 METRES WIDE)
	CYCLE TRACK AT / ACROSS JUNCTIONS
	NEW / IMPROVED / WIDENED FOOTWAYS / CENTRAL RESERVE
	UNCONTROLLED CROSSING FOR PEDESTRIANS
	CONTROLLED CROSSING FOR PEDESTRIANS (PUFFIN / TOUCAN)
	RAISED CYCLE TRACK FLUSH WITH ADJACENT FOOTPATH
	SHARED SURFACE (PEDESTRIANS AND CYCLISTS)

