


## Materials Schedule

1. Facing Brickwork
2. White Render
3. Feature metal cladding with vertical standing seam
4. Metal Signage
5. Aluminium PPC louvred doors
6. Aluminium PPC door
7. Glazed door
8. Aluminium PPC Curtain Walling system with sliding doors
9. Fixed Glazing
10. Glazing with top-hung openable window
11. Single-ply roof covering with standing seam fins

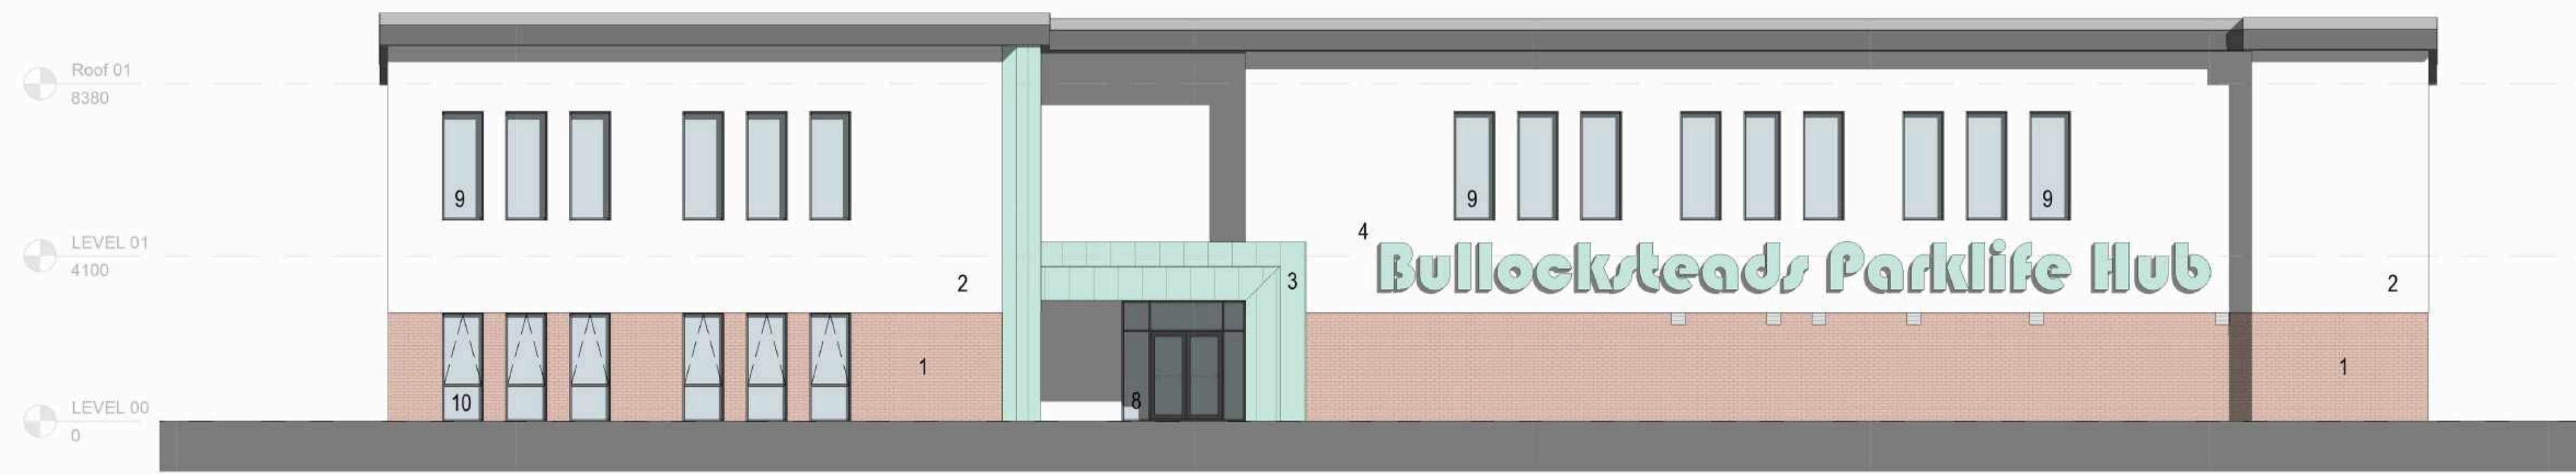


South Elevation



East Elevation



North Elevation

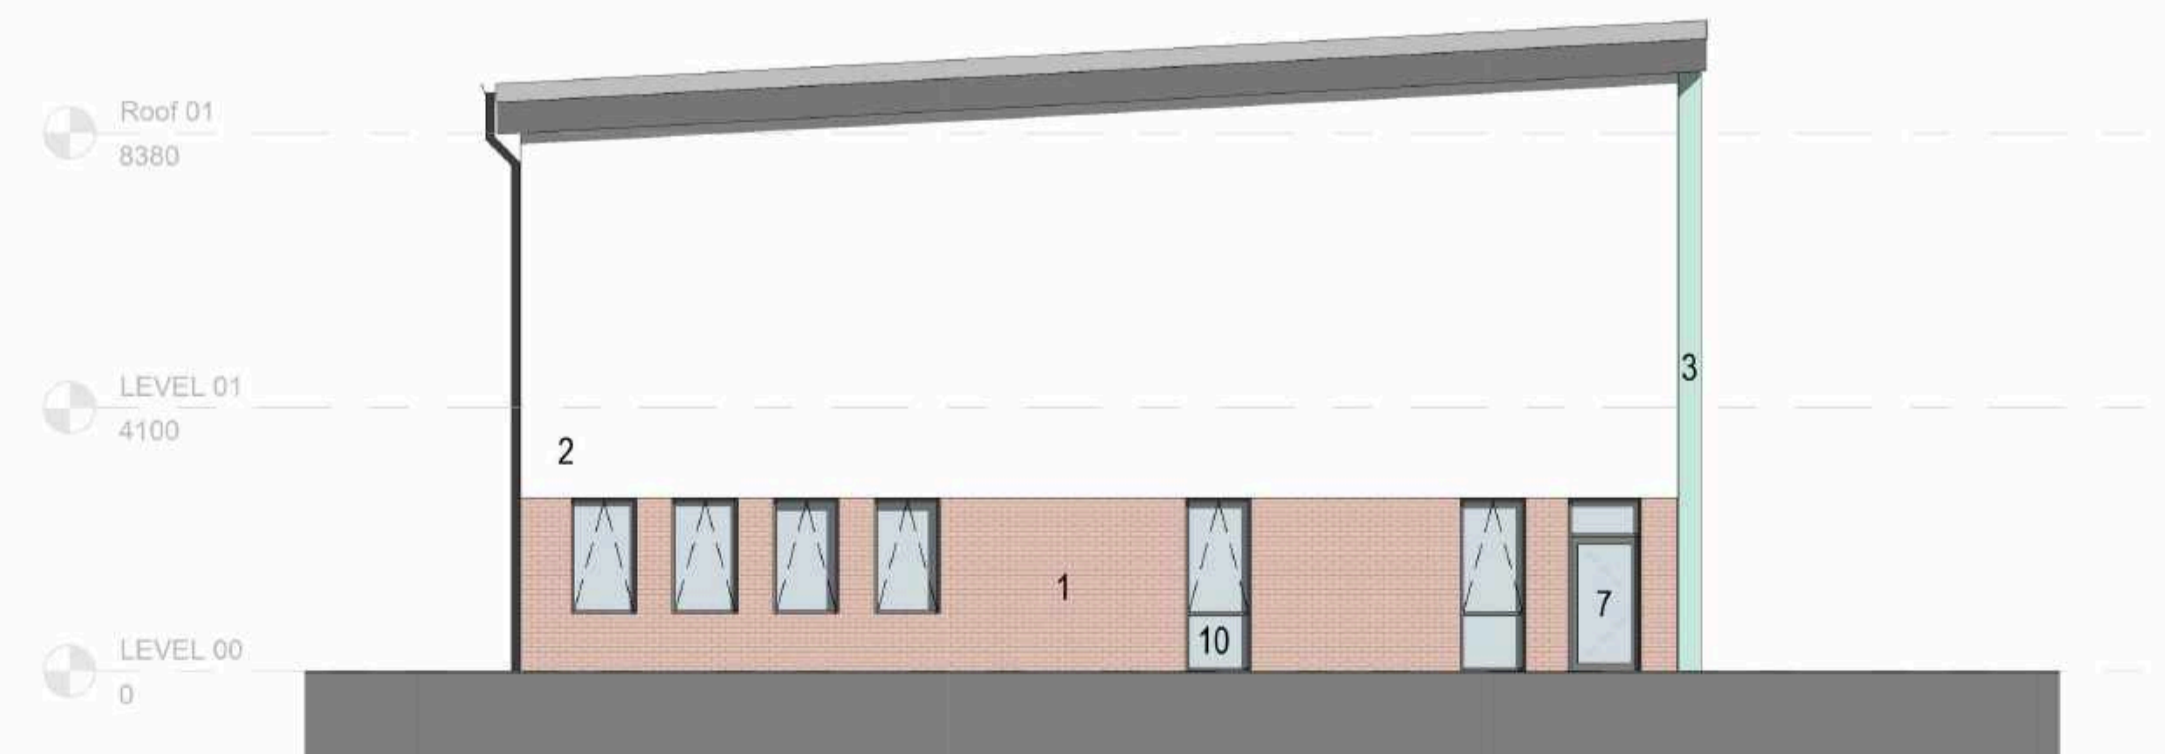

West Elevation