


Notes

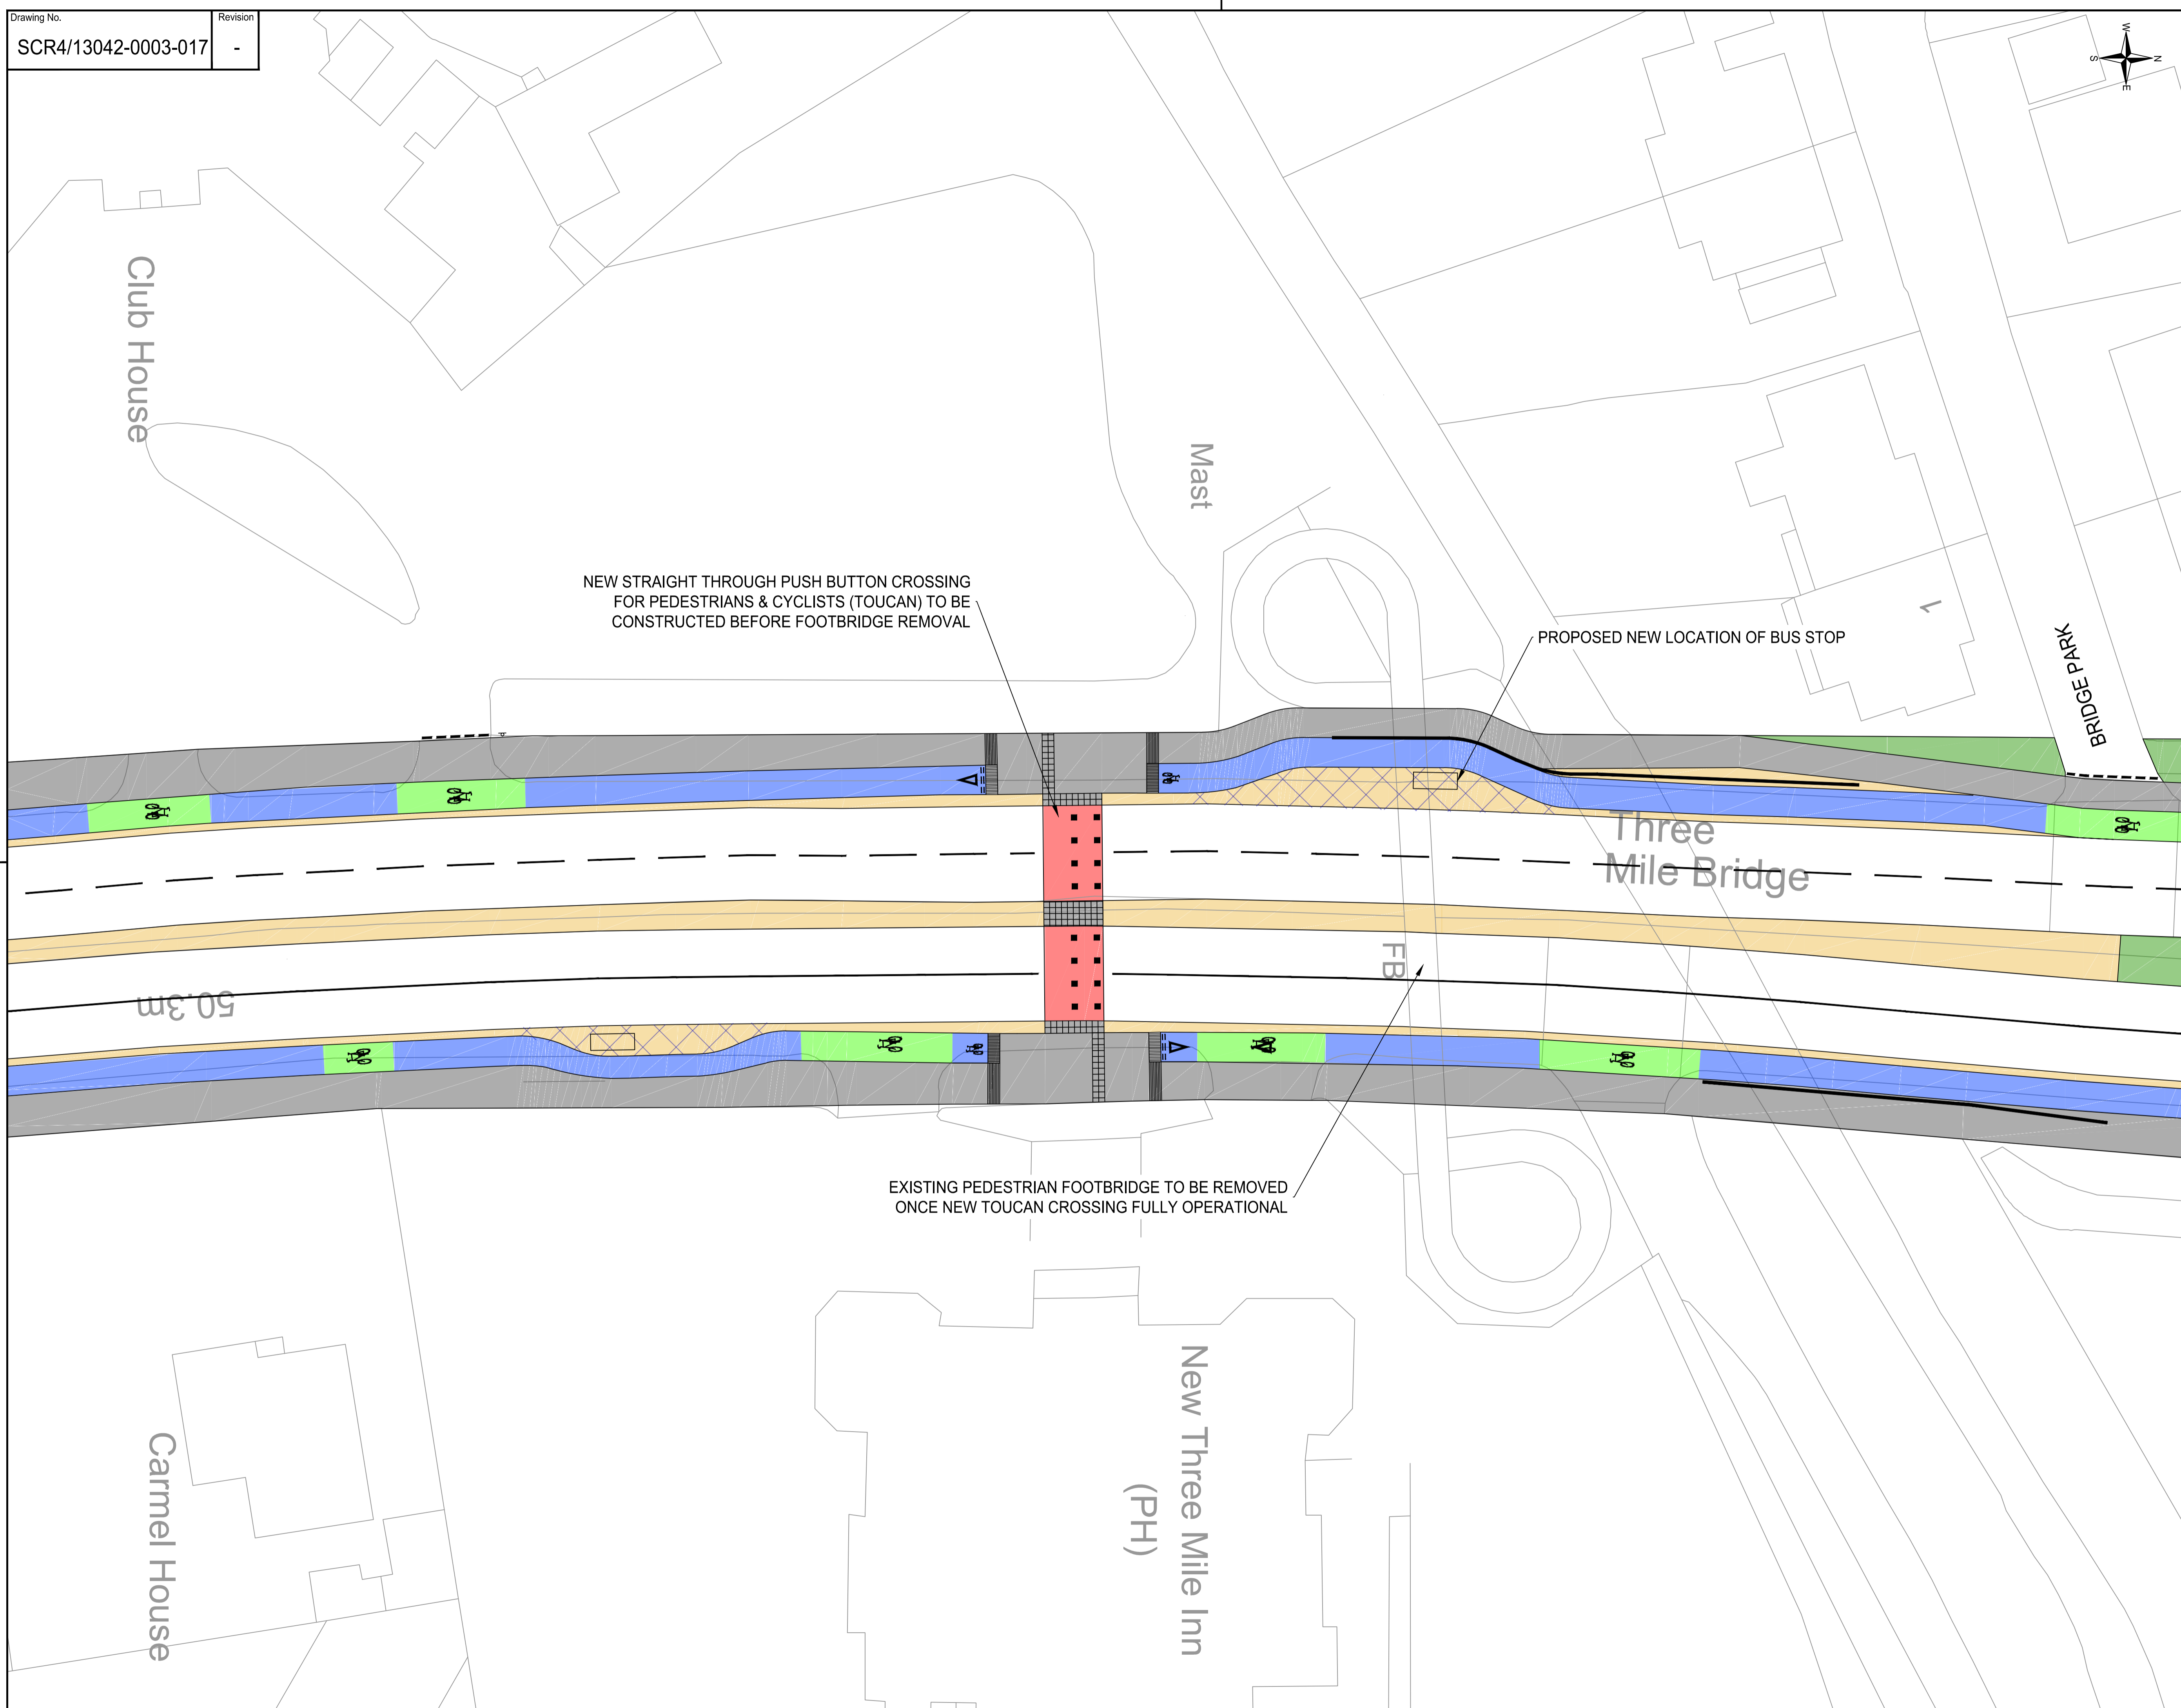

Rev.	Description	Date	By

© Crown Copyright and database right [2015], Ordnance Survey [100019569].



Technical Consultancy
 Communities
 Civic Centre
 Barras Bridge
 Newcastle upon Tyne
 NE1 8QH
 Phone 0191 2787878
 Fax 0191 2114998

PETER GRAY
 HEAD OF HIGHWAYS AND LOCAL SERVICES



Drawing Title
 Three Mile Bridge Crossing

Status
 Information

Scale	Date	05/08/2016
1:200 @A1	Drawn	MK
	Prepared	MK
	Checked	AL
	Original Size	A1

TRUE SCALE 1:1