


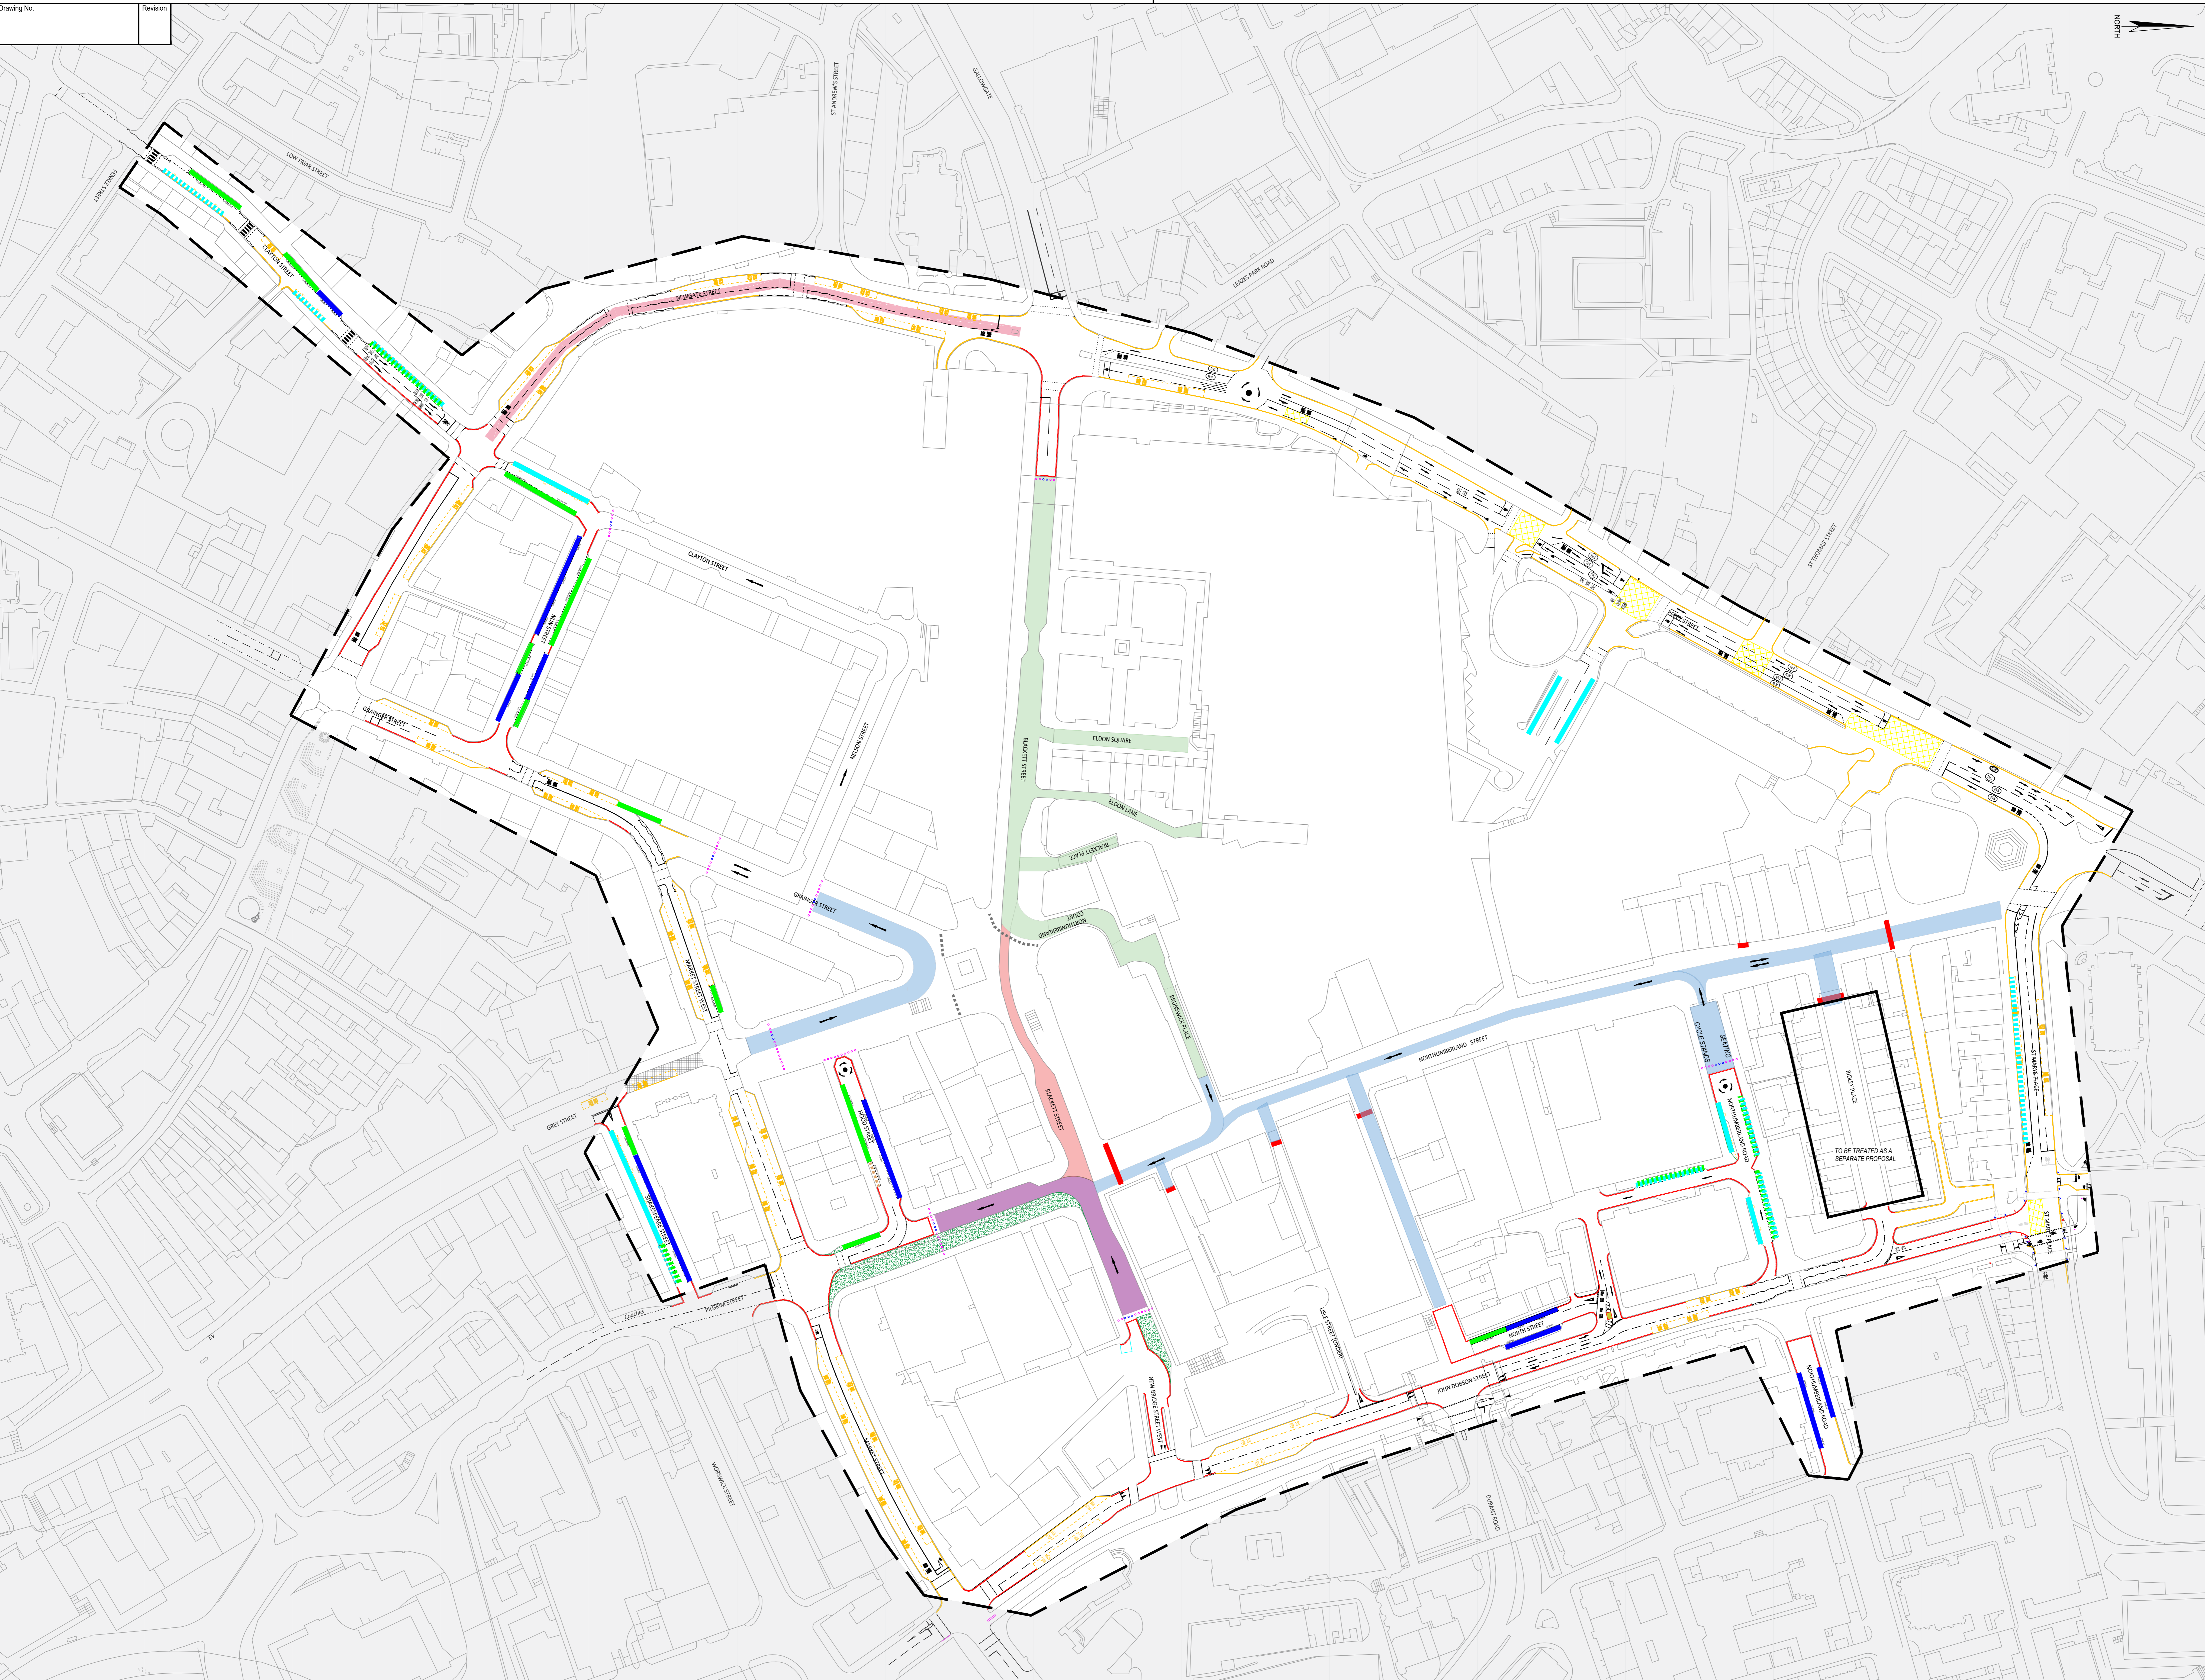

PROPOSED

- PEDESTRIAN ZONE
No vehicles except for loading by goods vehicles between 15pm and 8.0am
- PEDESTRIAN ZONE
No vehicles except for local buses and for loading by goods vehicles between 15pm and 8.0am
- PEDESTRIAN AND CYCLE ZONE
No vehicles except for goods vehicles and for loading by goods vehicles between 15pm and 8.0am
- PEDESTRIAN AND CYCLE ZONE
No vehicles except for loading by goods vehicles between 15pm and 8.0am
- PROHIBITION OF MOTOR VEHICLES
- REALIGNED KERBLINE
- PROPOSED HAWKERS
- ONE WAY TRAFFIC DIRECTION OF FLOW
- PROPOSED TWO WAY TRAFFIC
- PROPOSED NO WAITING AND NO LOADING AT ANY TIME
- EXISTING RED ROUTE RESTRICTIONS
- PROPOSED FULL TIME TAXI RANKS 24/7
- PROPOSED PART TIME TAXI RANKS HOURS TIMES
- PROPOSED DISABLED PARKING BAYS 24/7
- PROPOSED LOADING BAYS 24/7. IN LIMIT. NO RETURN 24
- PROPOSED PART TIME LOADING BAYS FROM 10.00AM TO 10.00PM. NO RETURN 24
- PROPOSED BOLLARDS (OR SIMILAR)
- PROPOSED MOTORCYCLE PARKING 24/7



100
50
0
100
50
0
100
50
0
100
50
0

© Crown Copyright and database right (2017) Ordnance Survey 1000165669



Technical Consultancy
Place Directorate
Civic Centre
Barrow Bridge
Newcastle upon Tyne
NE1 8QH
Phone 0191 2787878
Fax 0191 2114998

Project
**Blackett Street
Pedestrianisation**

Drawing Title
Consultation Plan

Status
INFO.

Scale	Date	Nov 2019
NTS	Drawn	SAG
	Prepared	ML
	Checked	SJD
Original Size	A0	

Drawing No. **TM.BL.N005** Revision **A**