
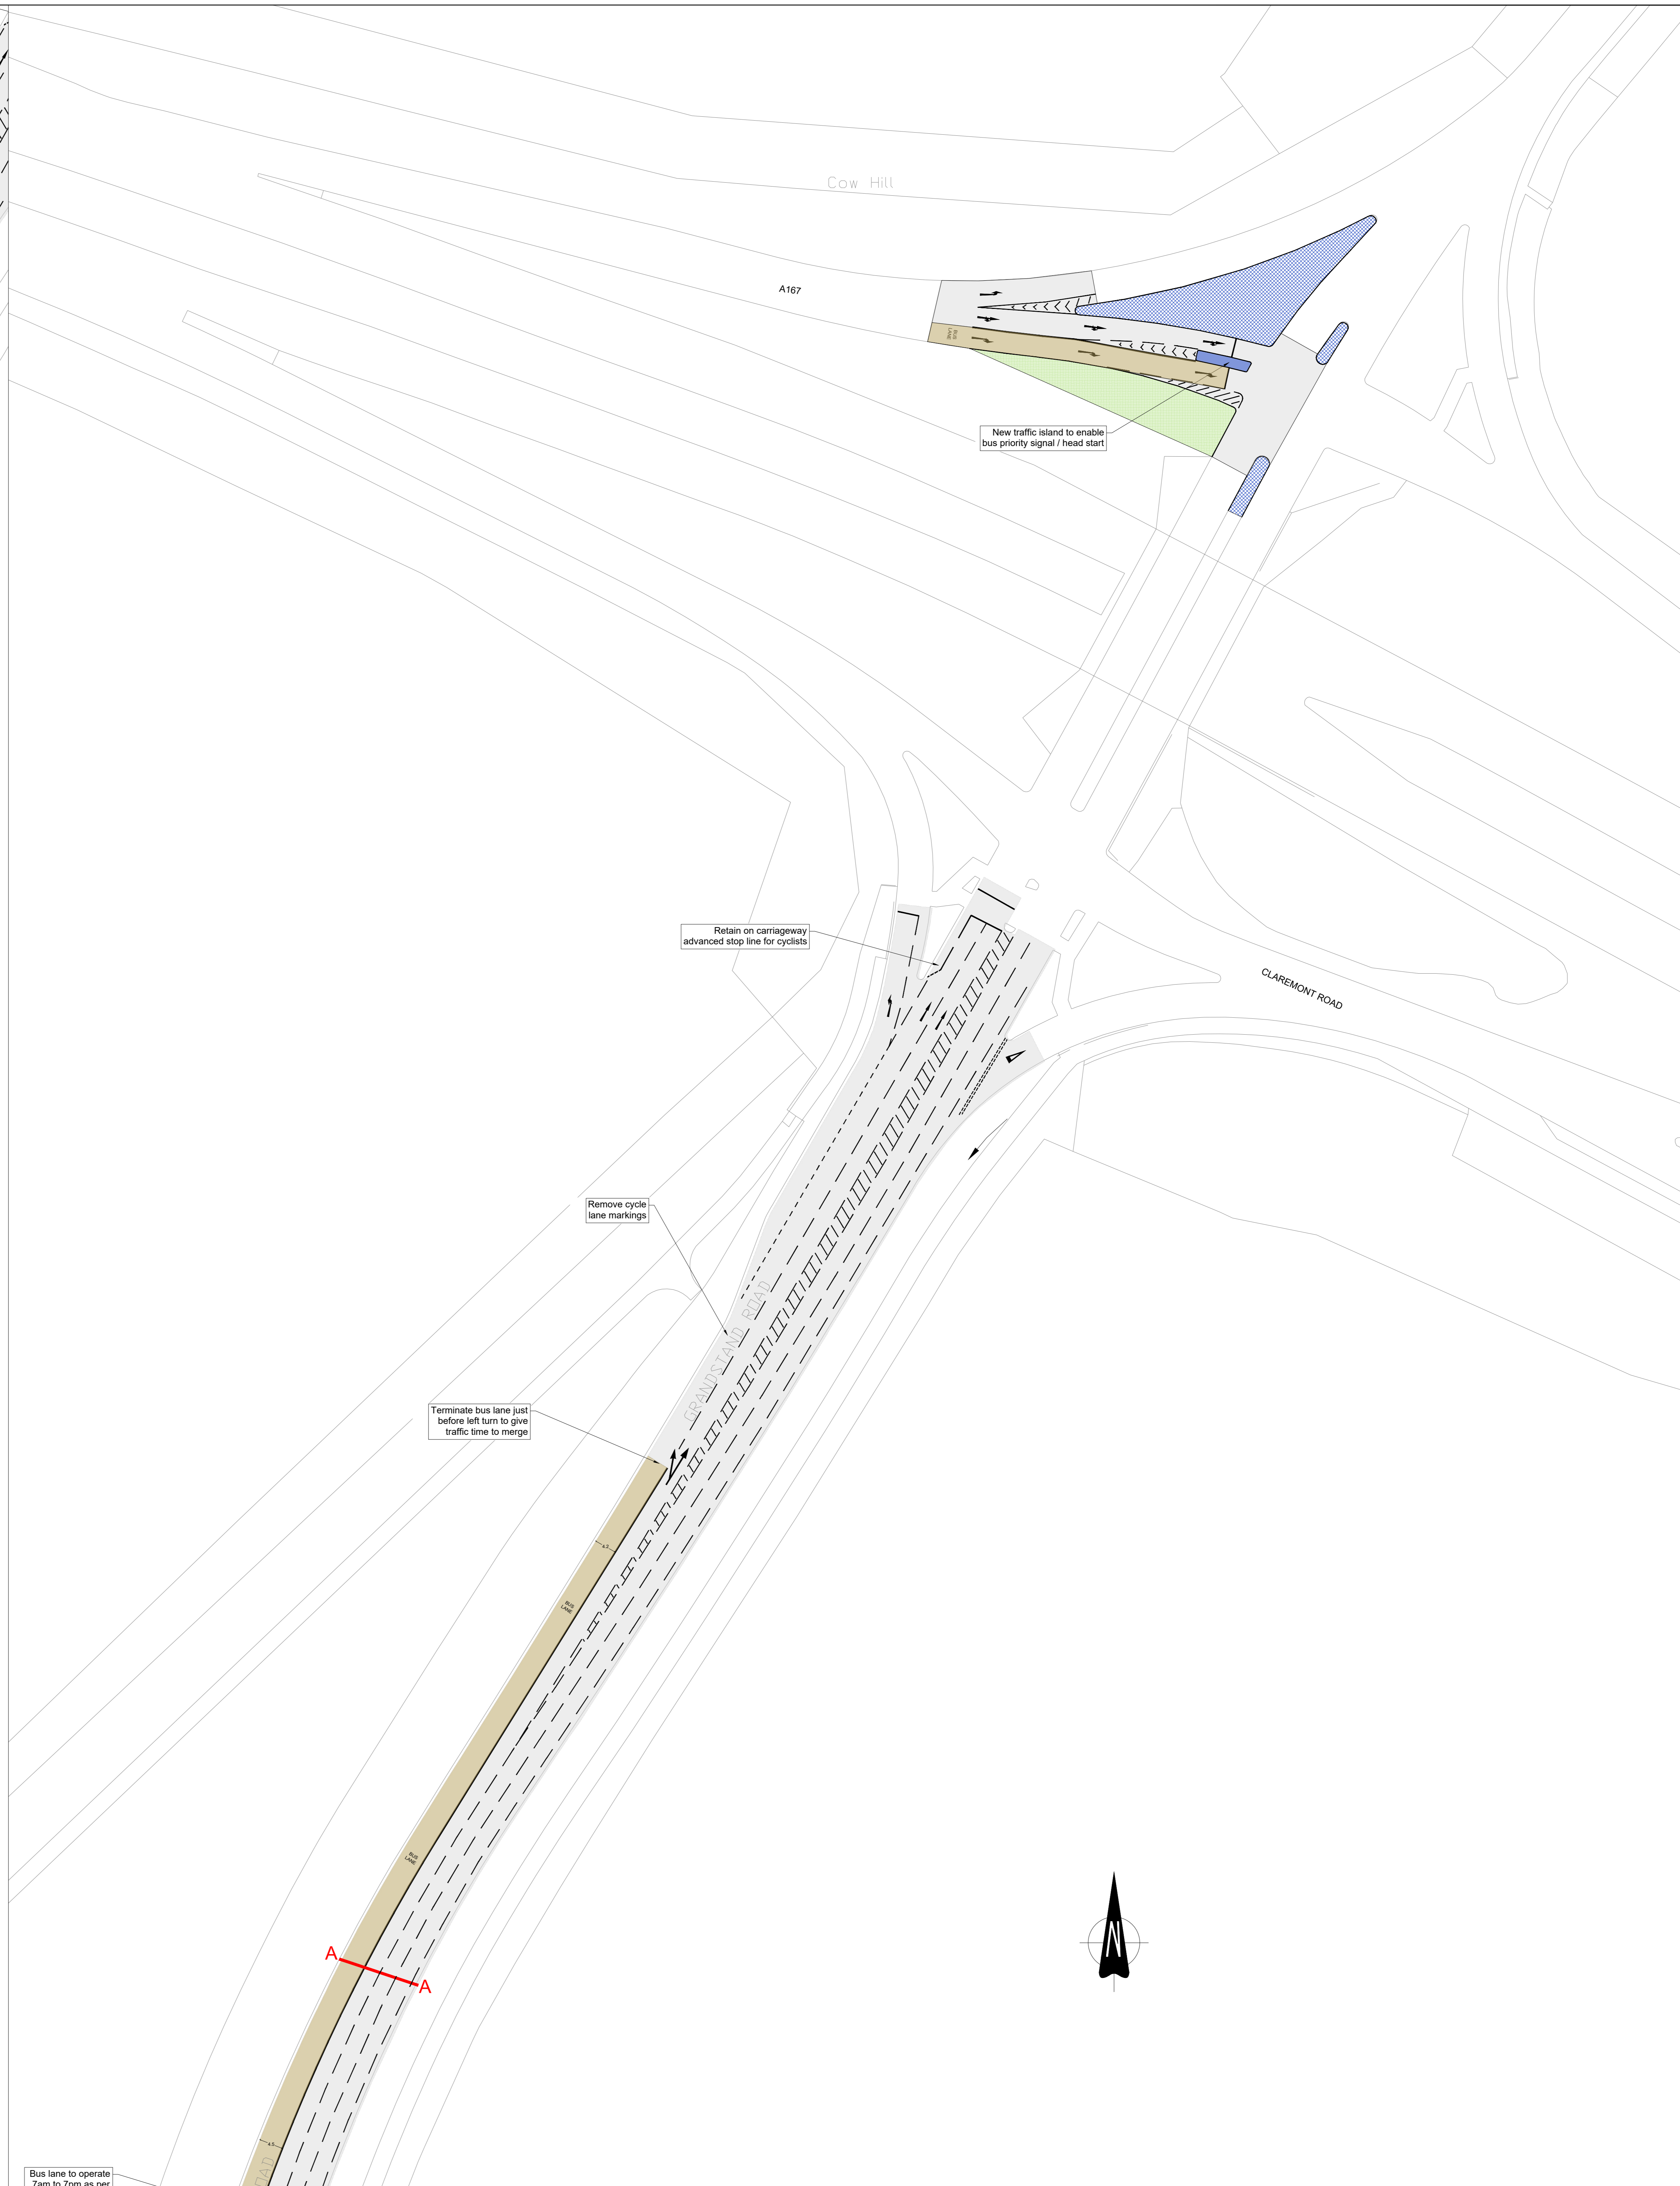


- Notes
- All dimensions shown on this drawing are in metres unless stated otherwise.
 - This drawing should not be scaled. All dimensions must be checked on site, and the contractor is to report any omissions or errors to the Contract Engineer.
 - This drawing is to be read in conjunction with all other relevant drawings and documents. Ensure this drawing is the latest revision.
 - All items shown in grey are existing.
 - Refer to drawing HTRU-SCC-HGN-00-DR-CR-0101 for typical sections.

- KEY:
- EXISTING PEDESTRIAN FOOTWAY / REFUGE
 - NEW PEDESTRIAN FOOTWAY / REFUGE
 - EXISTING CARRIAGEWAY
 - PROPOSED BUS LANE
 - LANDSCAPING (EXISTING)

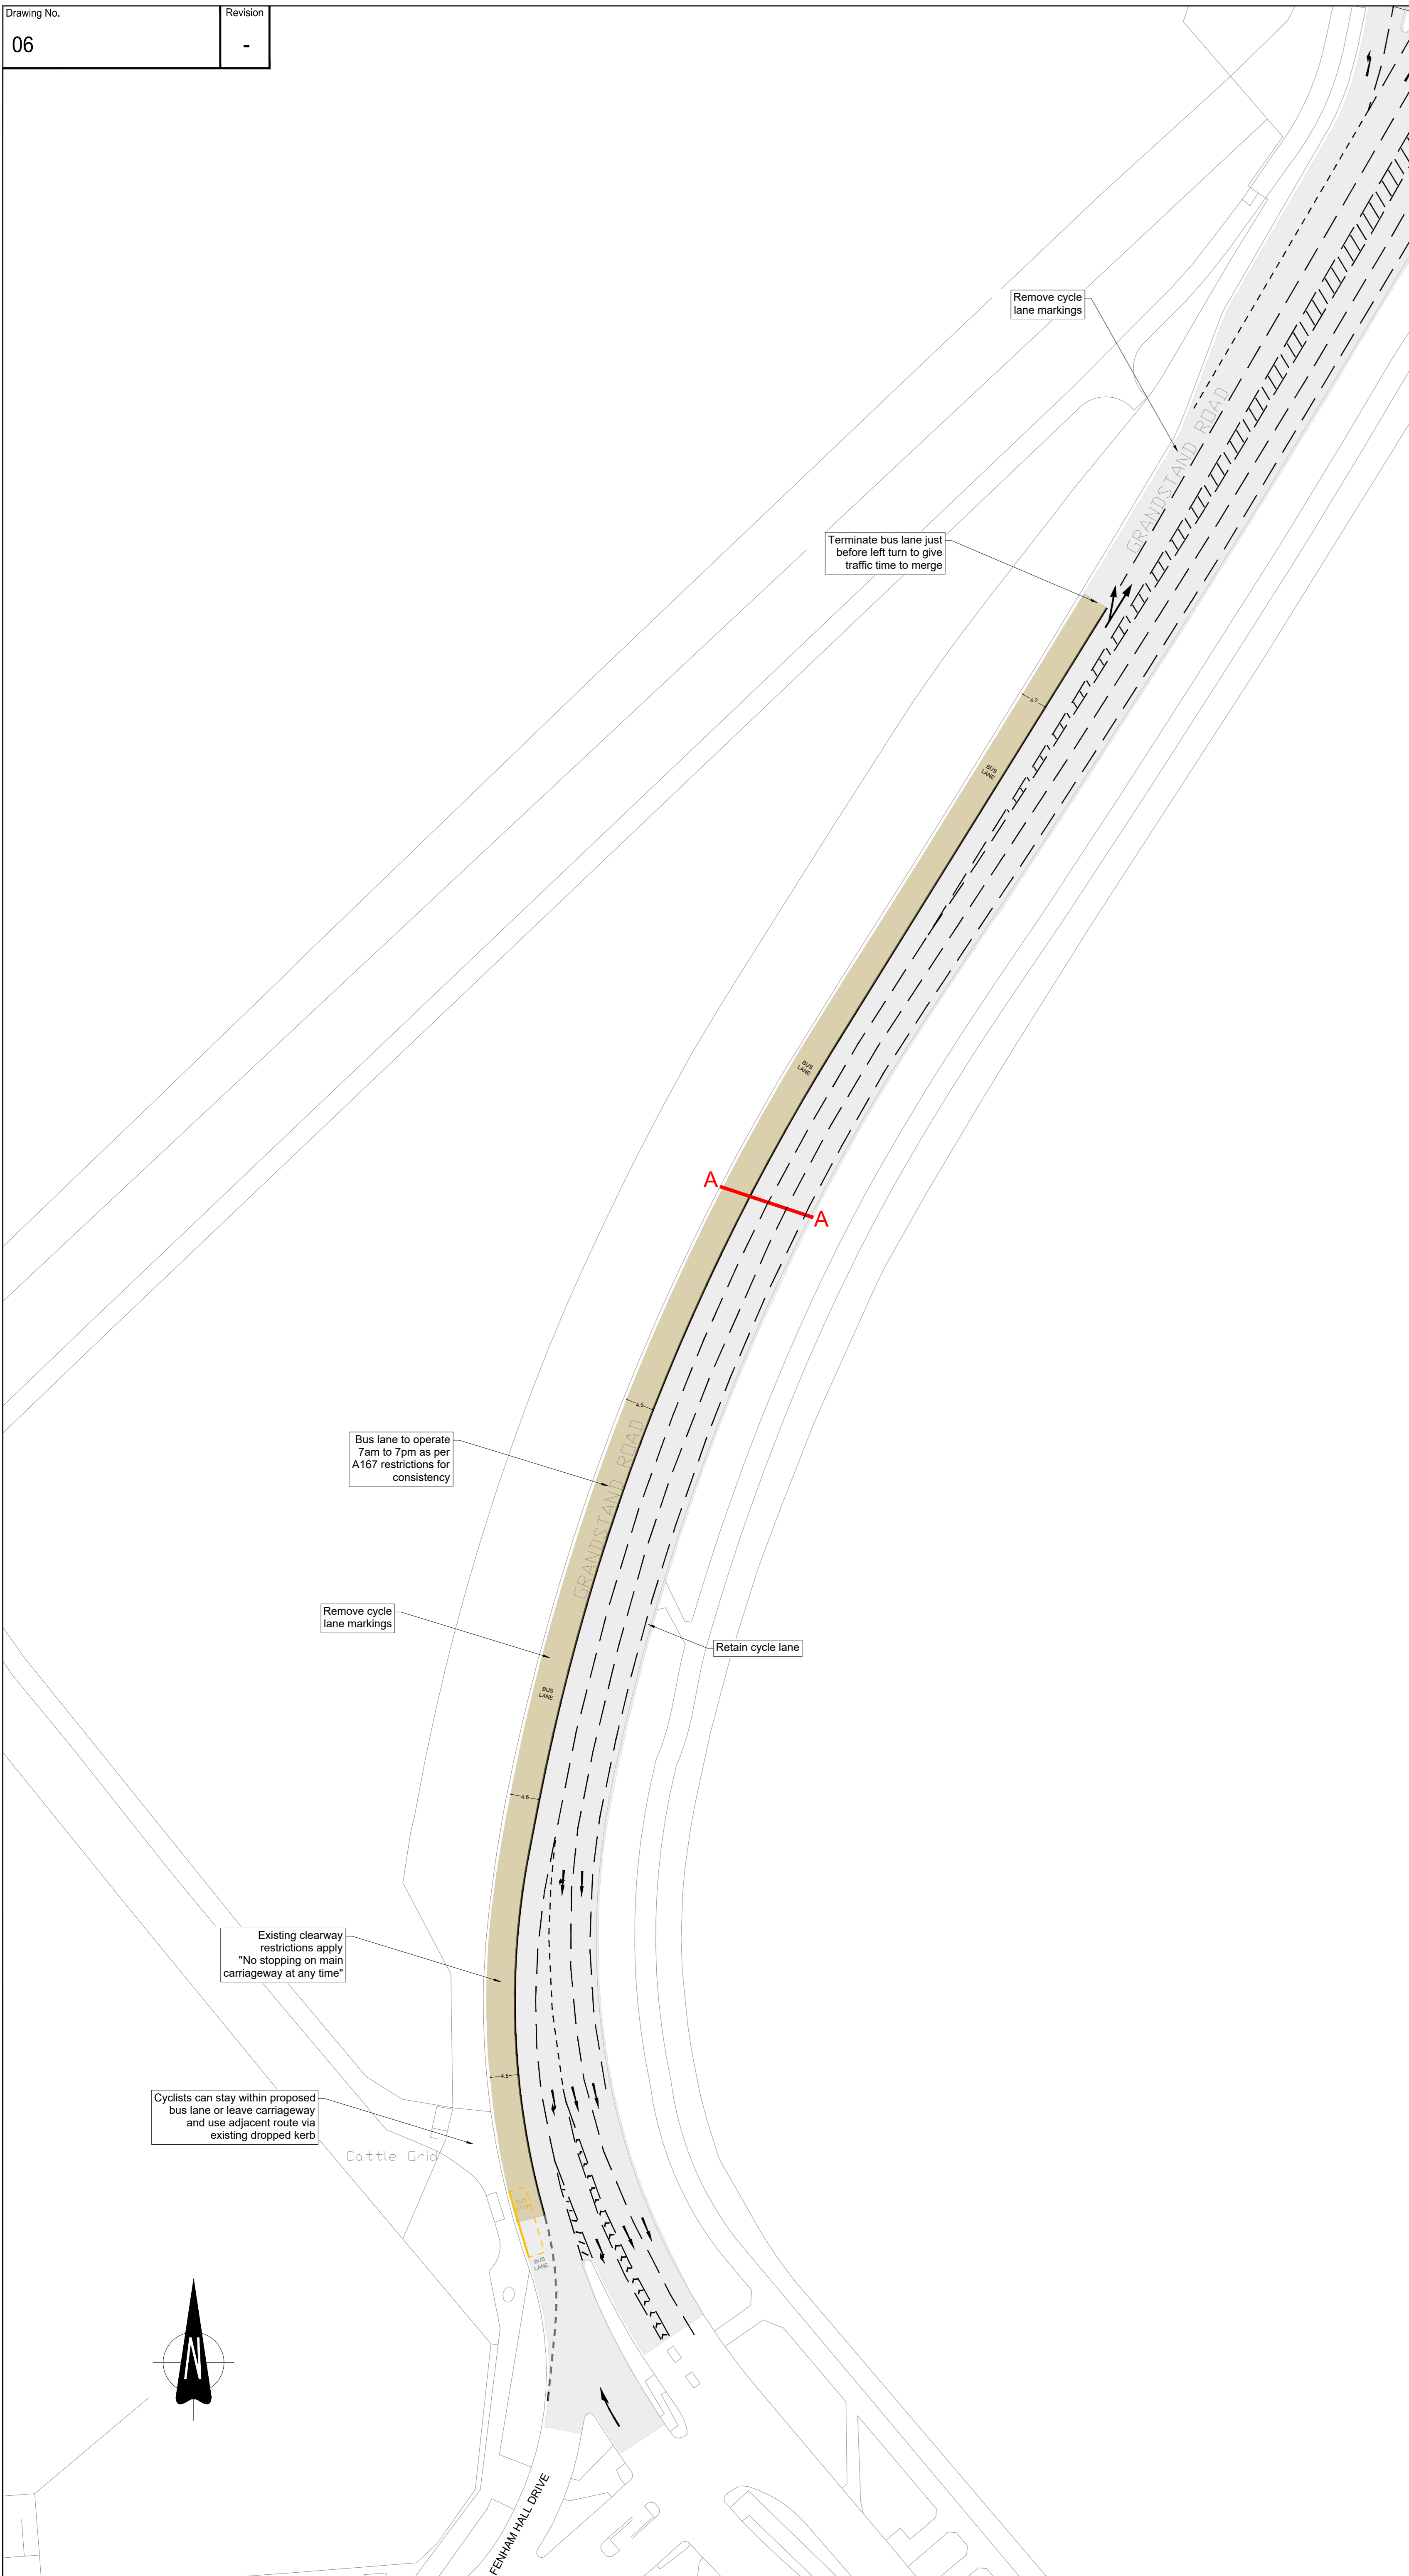

Rev.	Description	Date	By

© Crown Copyright and database right (2024). Ordnance Survey (100016669).



Engineering Consultancy Services
 Transport Division
 Investment and Growth Directorate
 Civic Centre, Barras Bridge
 Newcastle upon Tyne
 NE1 8QH
 Phone 0191 2787878
 Web: www.newcastle.gov.uk

PAMELA HOLMES
 ASSISTANT DIRECTOR OF TRANSPORT

Project
**BSIP
 STAMFORDHAM RD & CM**

Drawing Title
**GRANDSTAND RD BUS LANE
 CONSULTATION PLAN - SHEET 1 of 1**

Status
CONSULTATION

Scale	Date	28.01.2025
1:500	Drawn	DD
	Checked	GP
	Approved	HH
	Original Size	A0